


- SYMBOLS**
- ▣ SECTIONAL BUILDING CONNECTION POST
 - ▭ FLORESCENT LIGHT
 - ⚡ EXIT LIGHT / EMERGENCY LIGHT
 - ⊙ SMOKE & CO2 DETECTOR
 - ⊠ COMMUNICATIONS OUTLET
 - ⊞ BREAKER PANEL
 - ⊕ SENSOR- LIGHT OR GAS
 - FE FIRE EXTINGUISHER
 - ⊖ ELECTRICAL OUTLET
 - ⊕ ELECTRICAL SWITCH
 - ⊙ EXTERIOR LIGHT
 - ⊖ THERMOSTAT

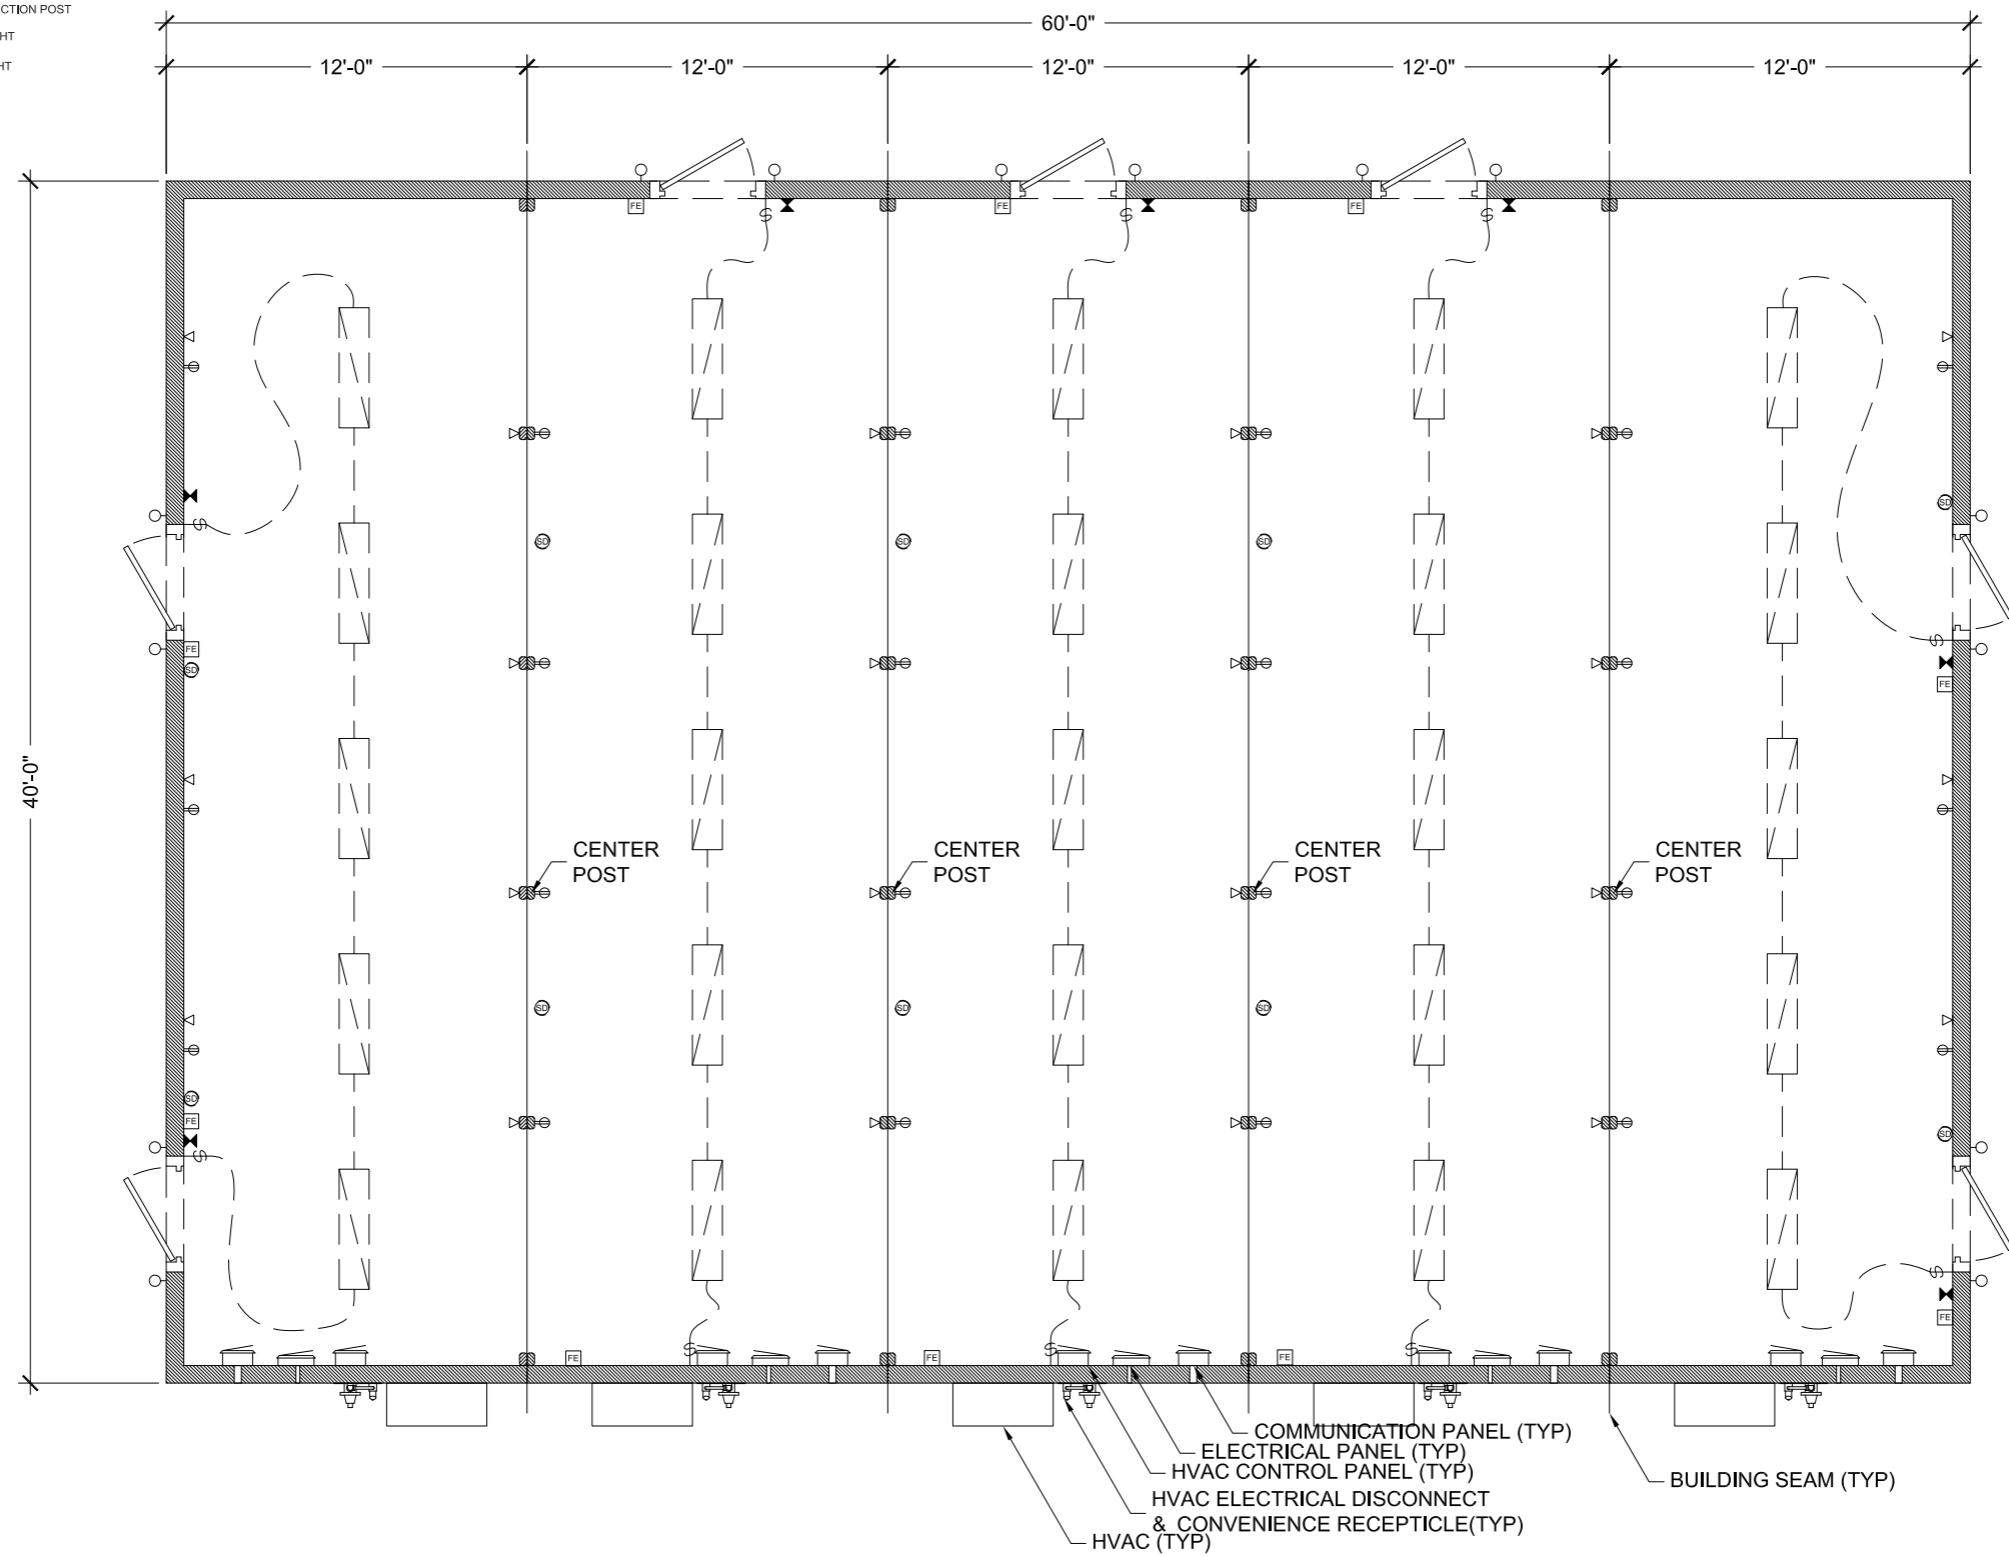

LeaseFleet 60' x 40' Open Floor



855.REDGUARD
redguard.com