











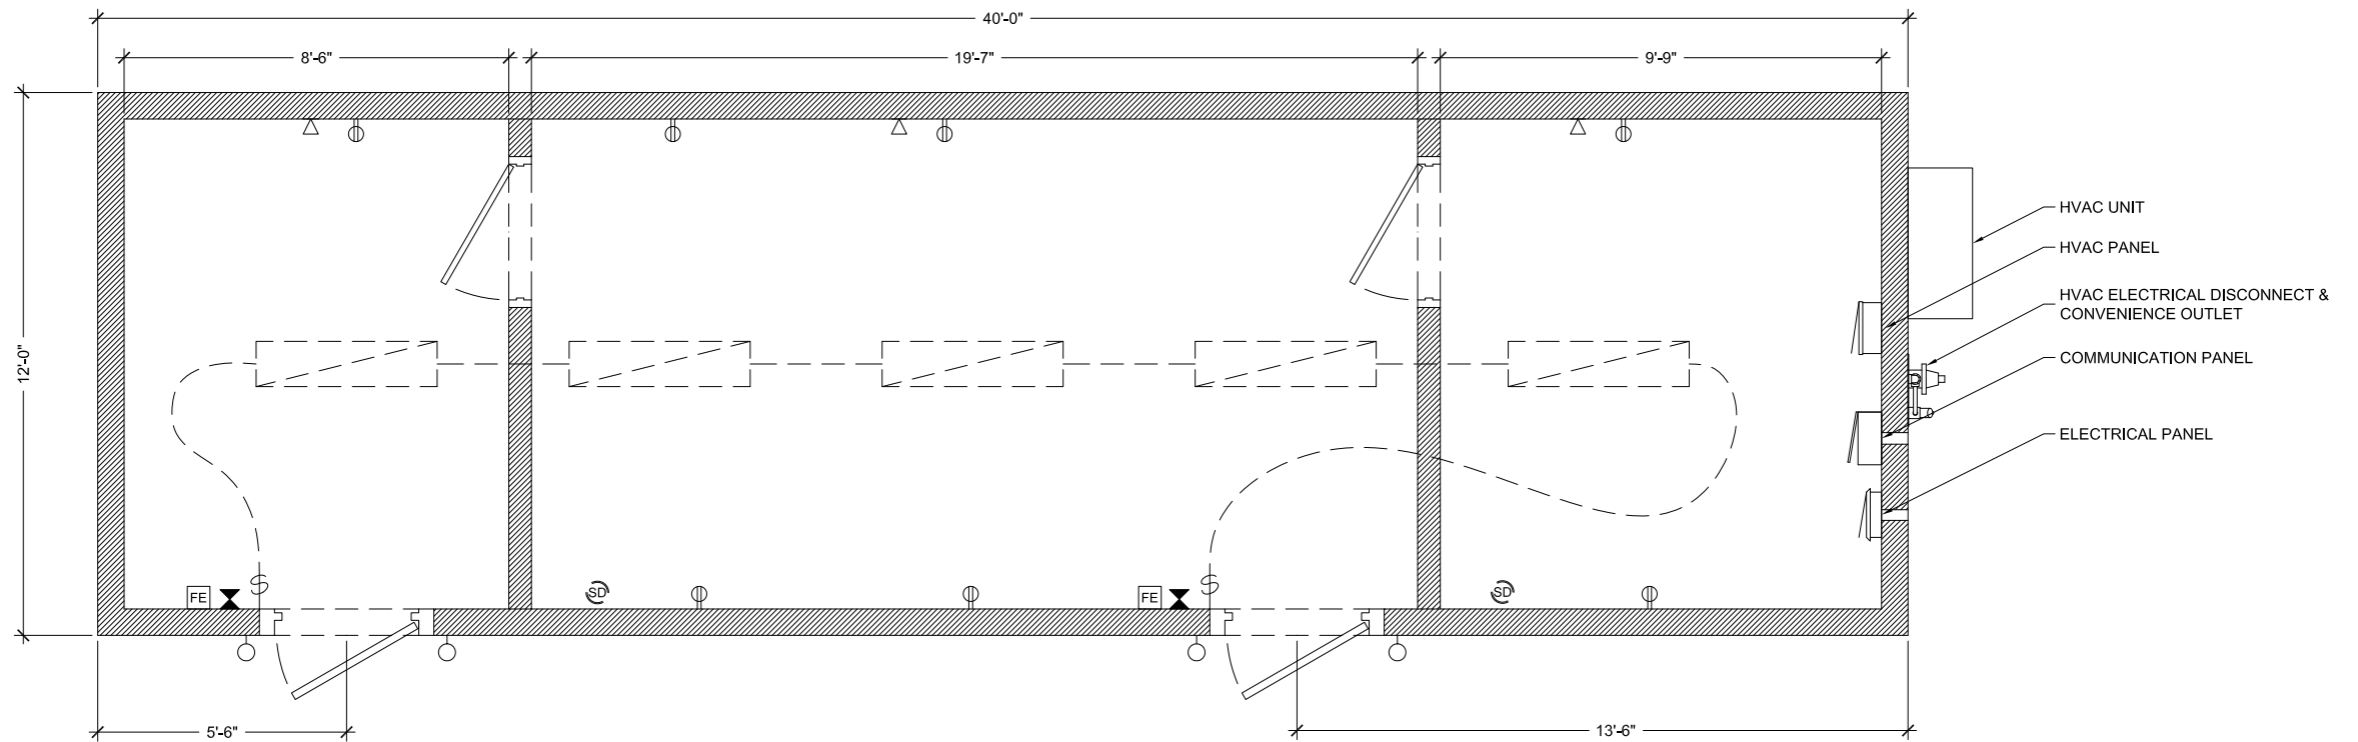


**SYMBOLS**

-  SECTIONAL BUILDING CONNECTION POST
-  FLORESCENT LIGHT
-  EXIT LIGHT / EMERGENCY LIGHT
-  SMOKE & CO2 DETECTOR
-  COMMUNICATIONS OUTLET
-  BREAKER PANEL
-  SENSOR- LIGHT OR GAS
-  FIRE EXTINGUISHER
-  ELECTRICAL OUTLET
-  ELECTRICAL SWITCH
-  EXTERIOR LIGHT
-  THERMOSTAT

 

**LeaseFleet 12' x 40' 2 Wall**



855.REDGUARD  
redguard.com