


- SYMBOLS**
- ▣ SECTIONAL BUILDING CONNECTION POST
 - ▭ FLORESCENT LIGHT
 - ⊠ EXIT LIGHT / EMERGENCY LIGHT
 - ⊙ SMOKE & CO2 DETECTOR
 - ⊞ COMMUNICATIONS OUTLET
 - ▭ BREAKER PANEL
 - ⊕ SENSOR- LIGHT OR GAS
 - ⊞ FIRE EXTINGUISHER
 - ⊕ ELECTRICAL OUTLET
 - ⊕ ELECTRICAL SWITCH
 - ⊕ EXTERIOR LIGHT
 - ⊕ THERMOSTAT

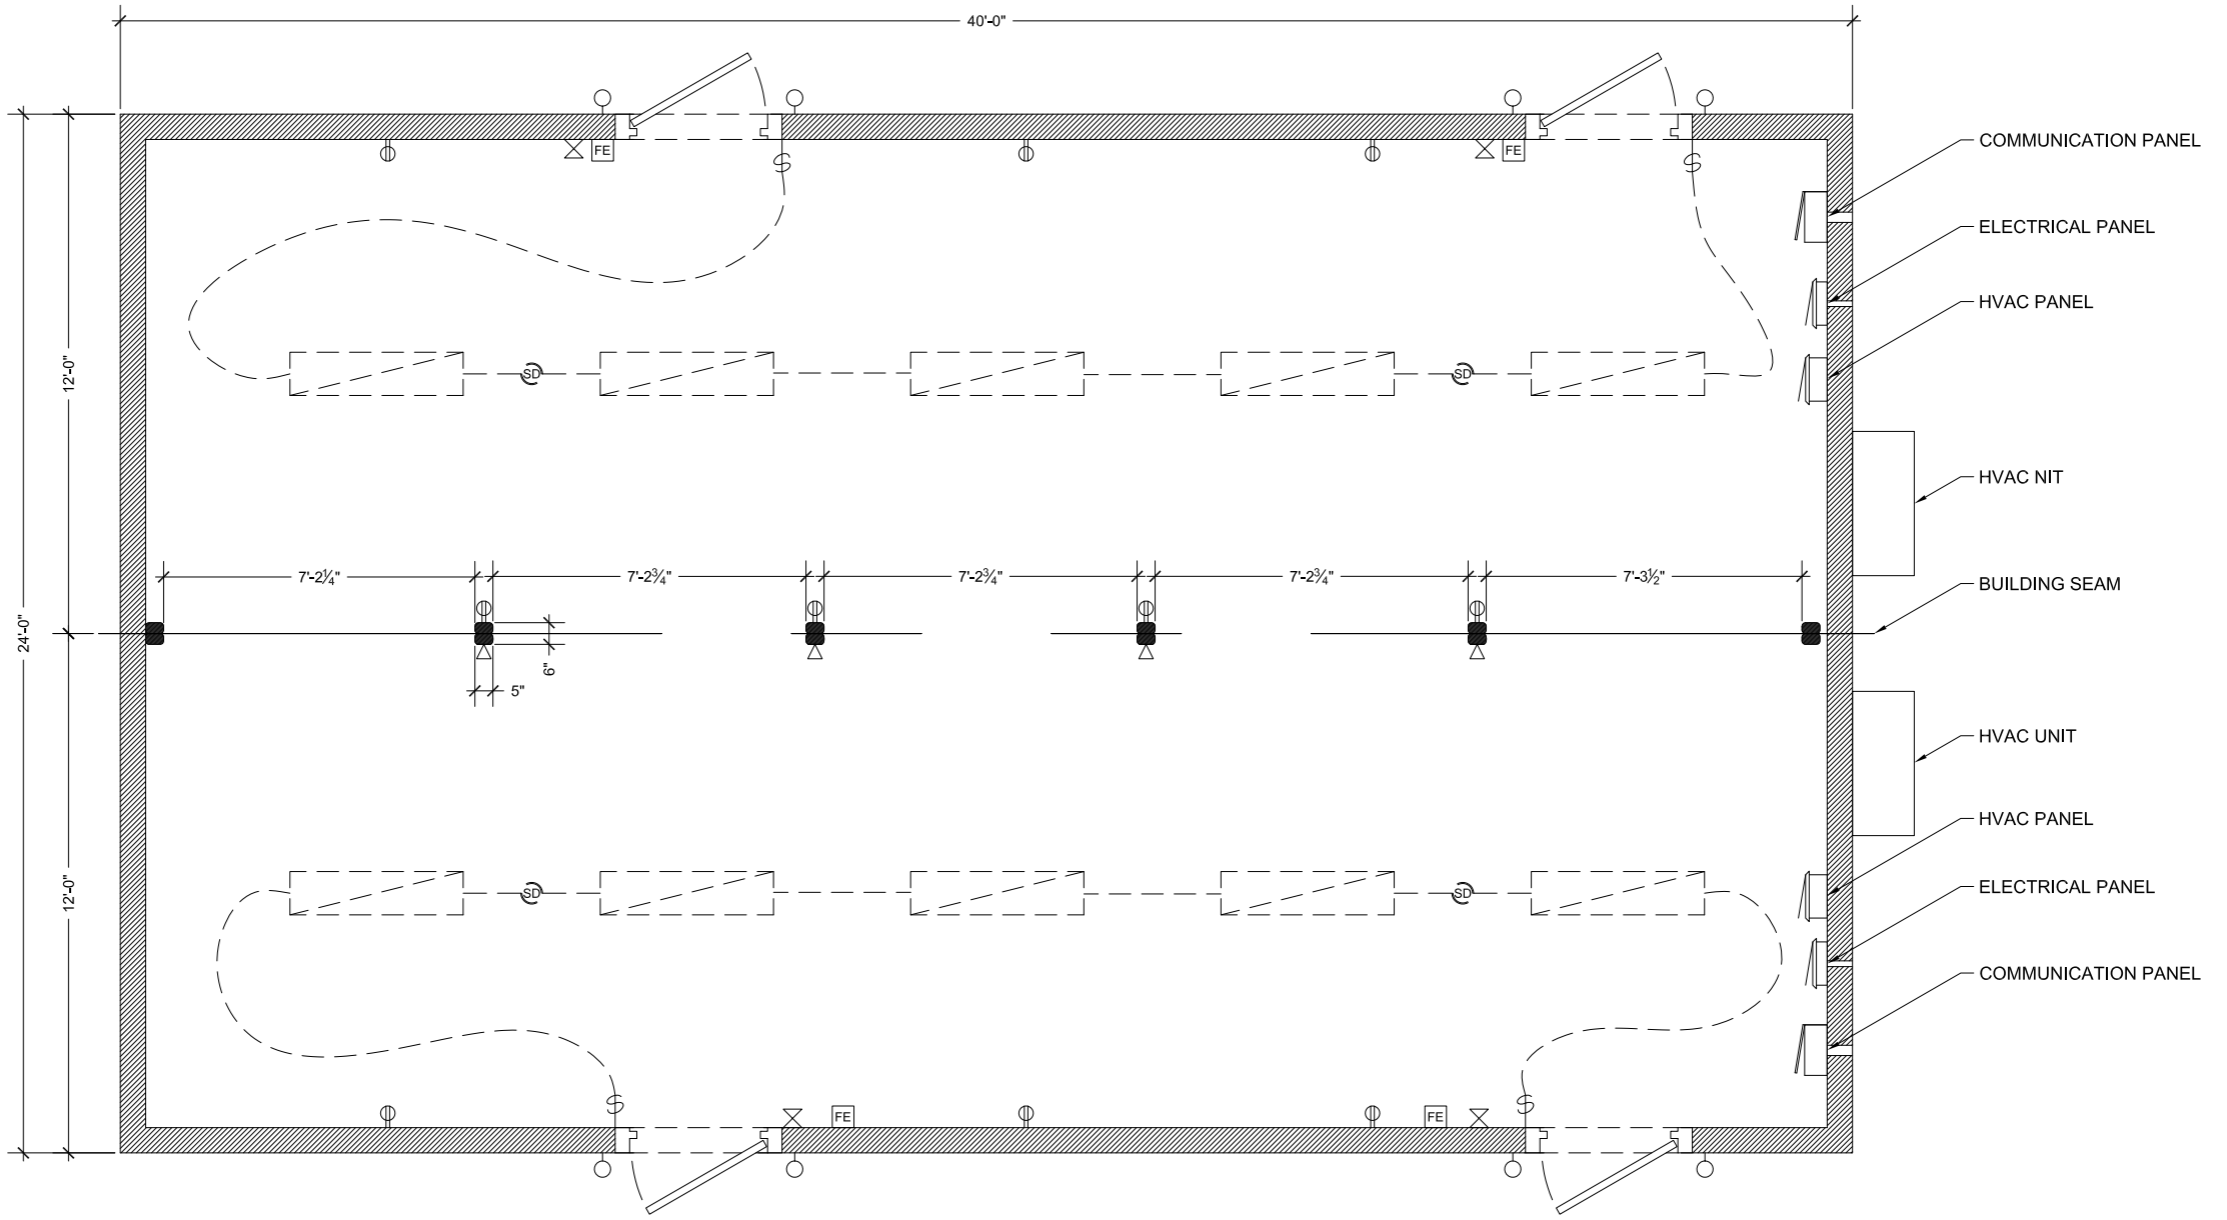

LeaseFleet 24' x 40' Open Floor



855.REDGUARD
redguard.com