








 





- SYMBOLS**
-  SECTIONAL BUILDING CONNECTION POST
 -  FLORESCENT LIGHT
 -  EXIT LIGHT / EMERGENCY LIGHT
 -  SMOKE & CO2 DETECTOR
 -  COMMUNICATIONS OUTLET
 -  BREAKER PANEL
 -  SENSOR- LIGHT OR GAS
 -  FIRE EXTINGUISHER
 -  ELECTRICAL OUTLET
 -  ELECTRICAL SWITCH
 -  EXTERIOR LIGHT
 -  THERMOSTAT



LeaseFleet 8' x 20' Open Floor

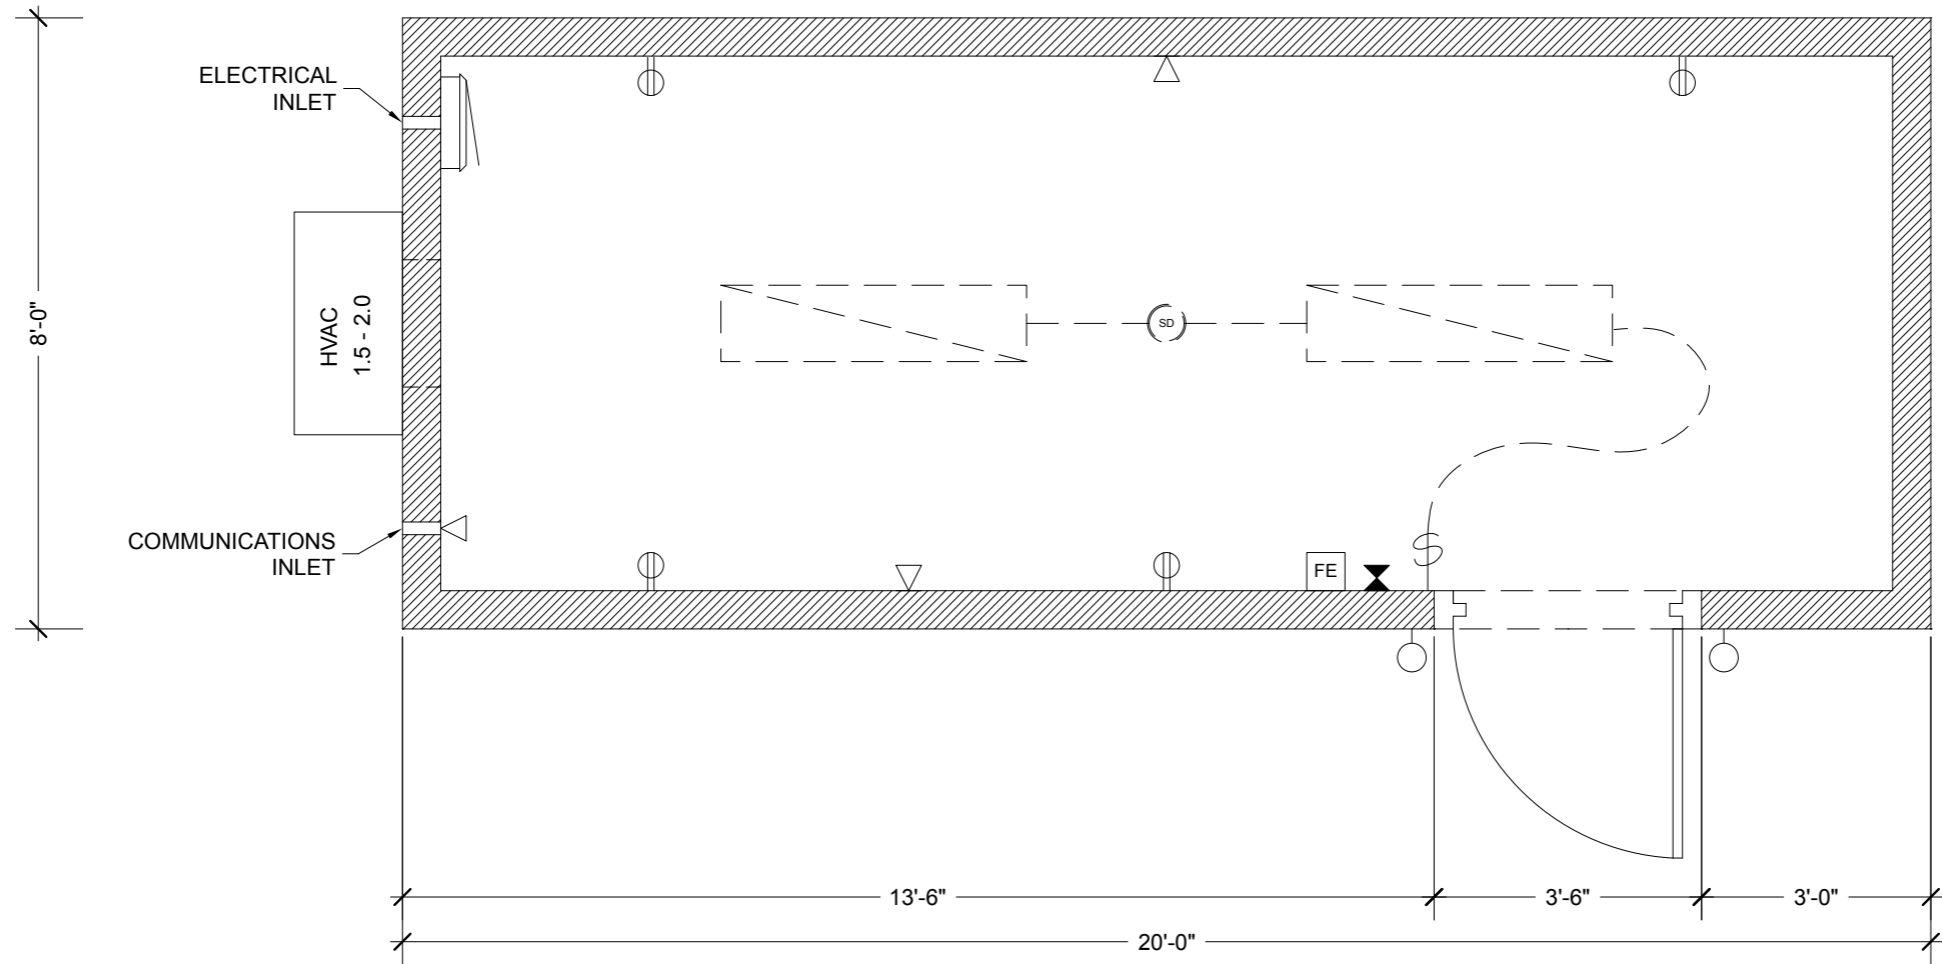

855.REDGUARD
redguard.com