









 

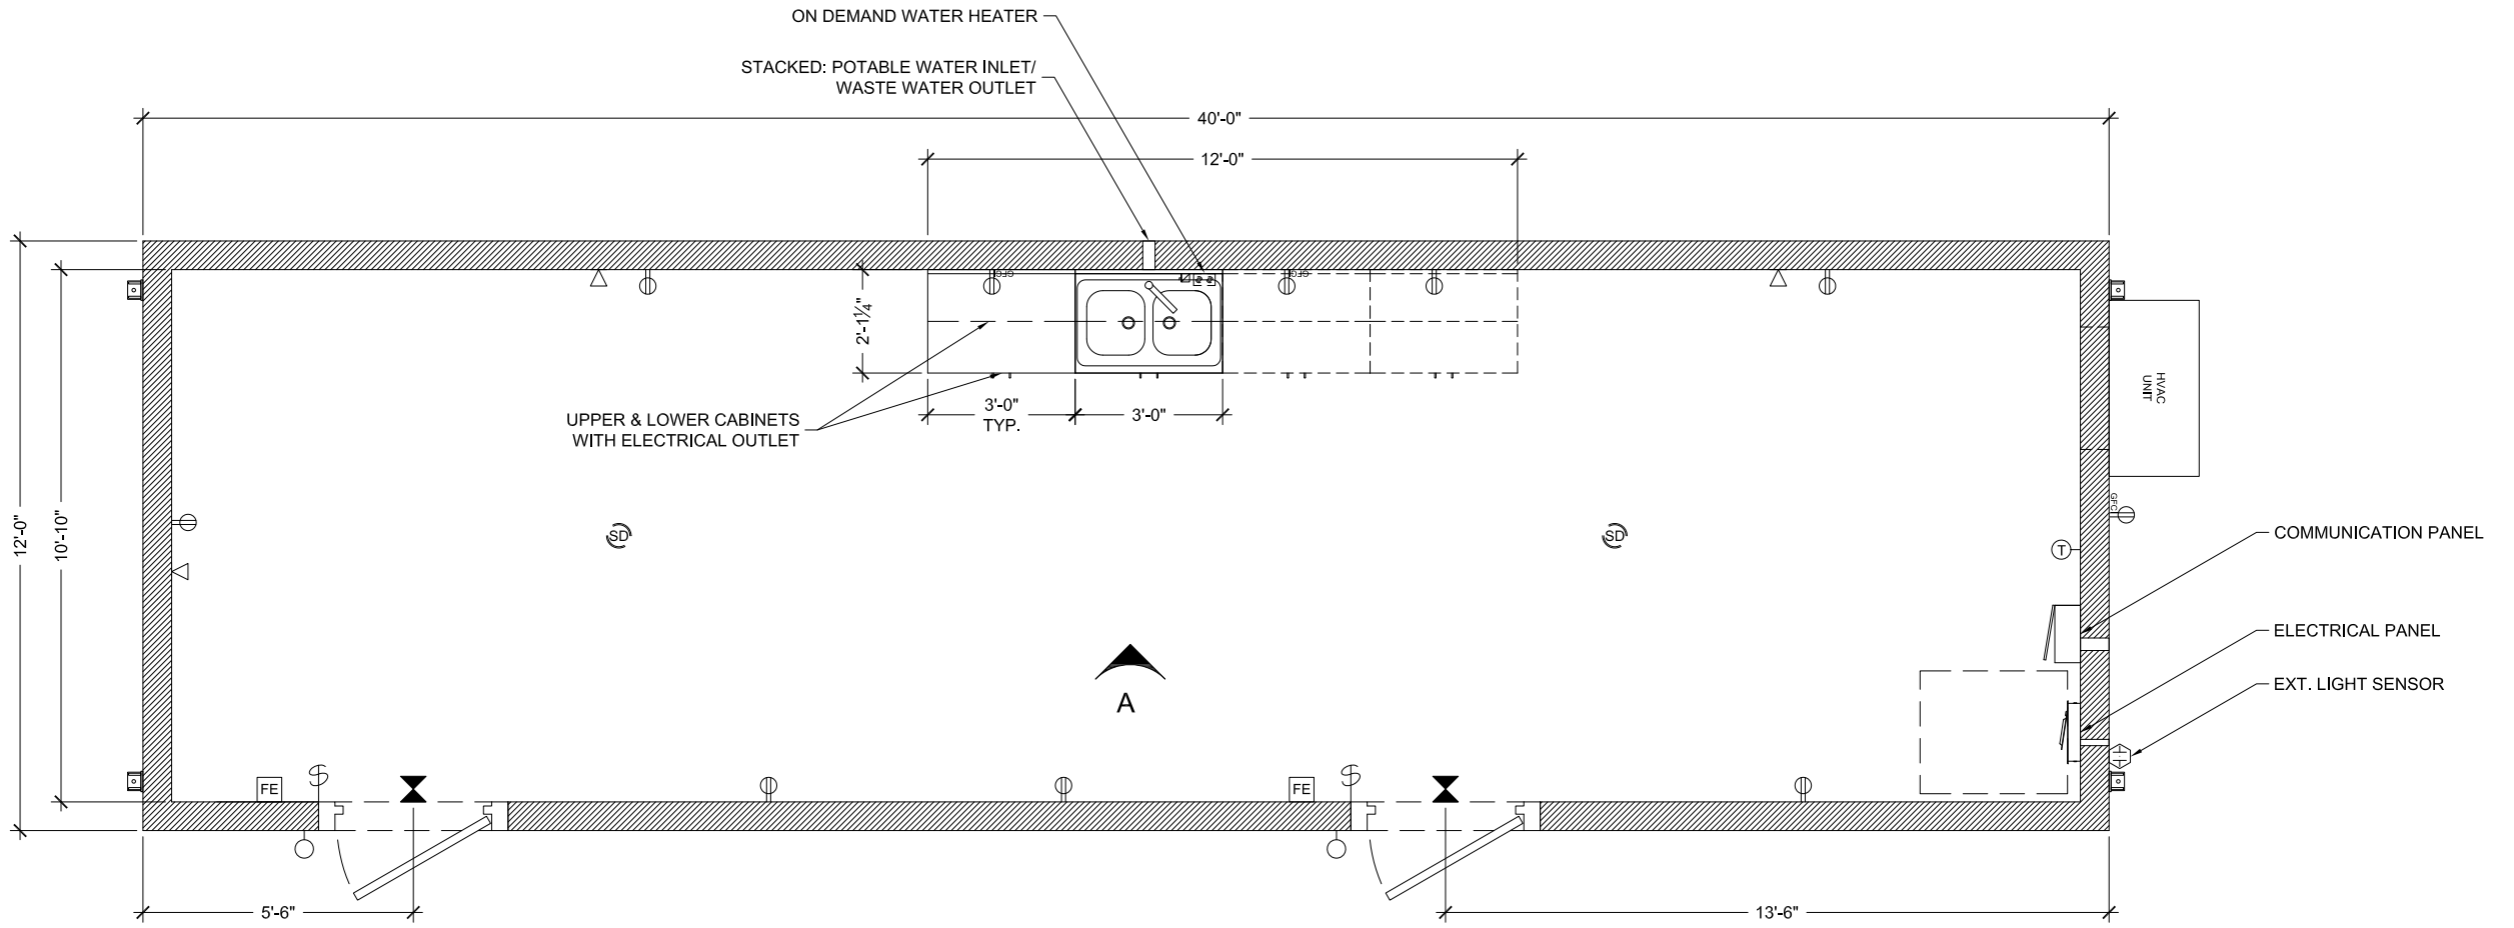


- SYMBOLS**
-  SECTIONAL BUILDING CONNECTION POST
  -  FLORESCENT LIGHT
  -  EXIT LIGHT / EMERGENCY LIGHT
  -  SMOKE & CO2 DETECTOR
  -  COMMUNICATIONS OUTLET
  -  BREAKER PANEL
  -  SENSOR- LIGHT OR GAS
  -  FIRE EXTINGUISHER
  -  ELECTRICAL OUTLET
  -  ELECTRICAL SWITCH
  -  EXTERIOR LIGHT
  -  THERMOSTAT



**RediSuite 12' x 40' Single Kitchen**



855.REDGUARD  
redguard.com